



půdorys 1:20

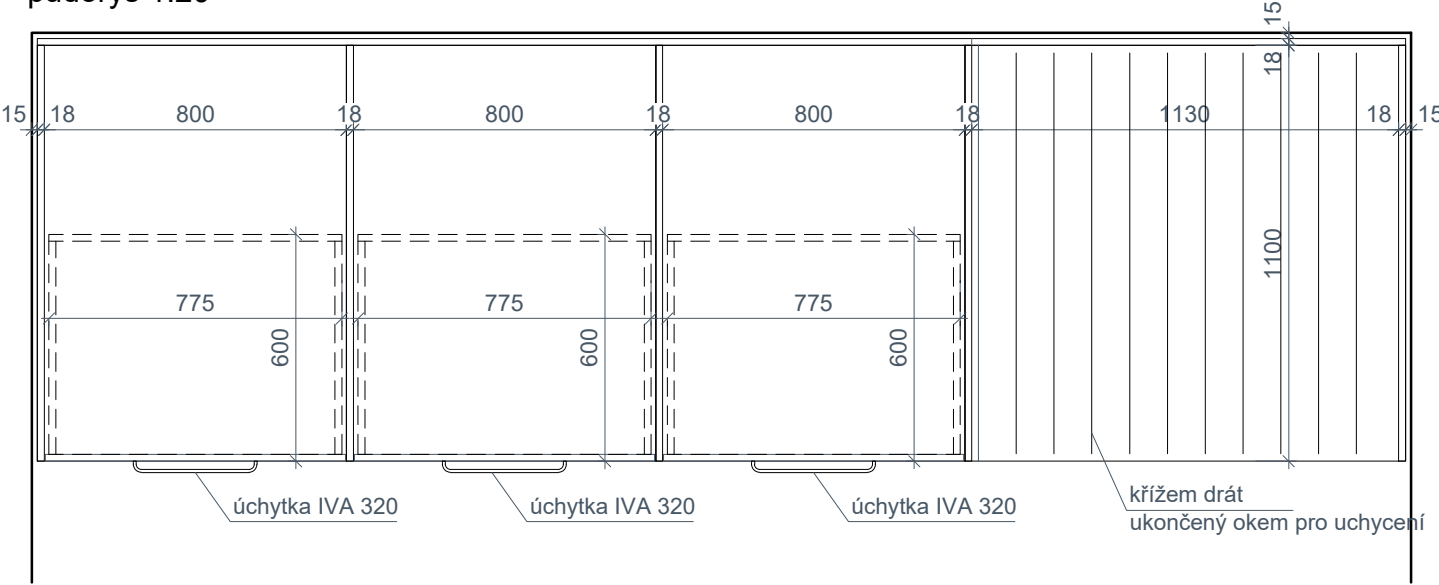


3D schema

i13

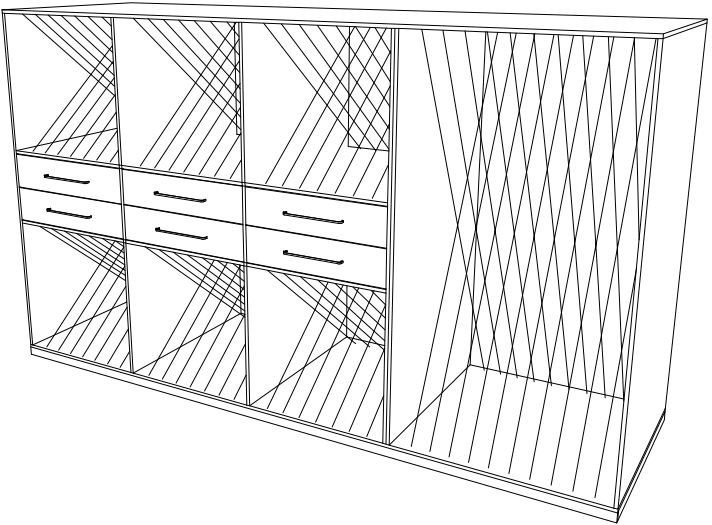

pohled 1:20

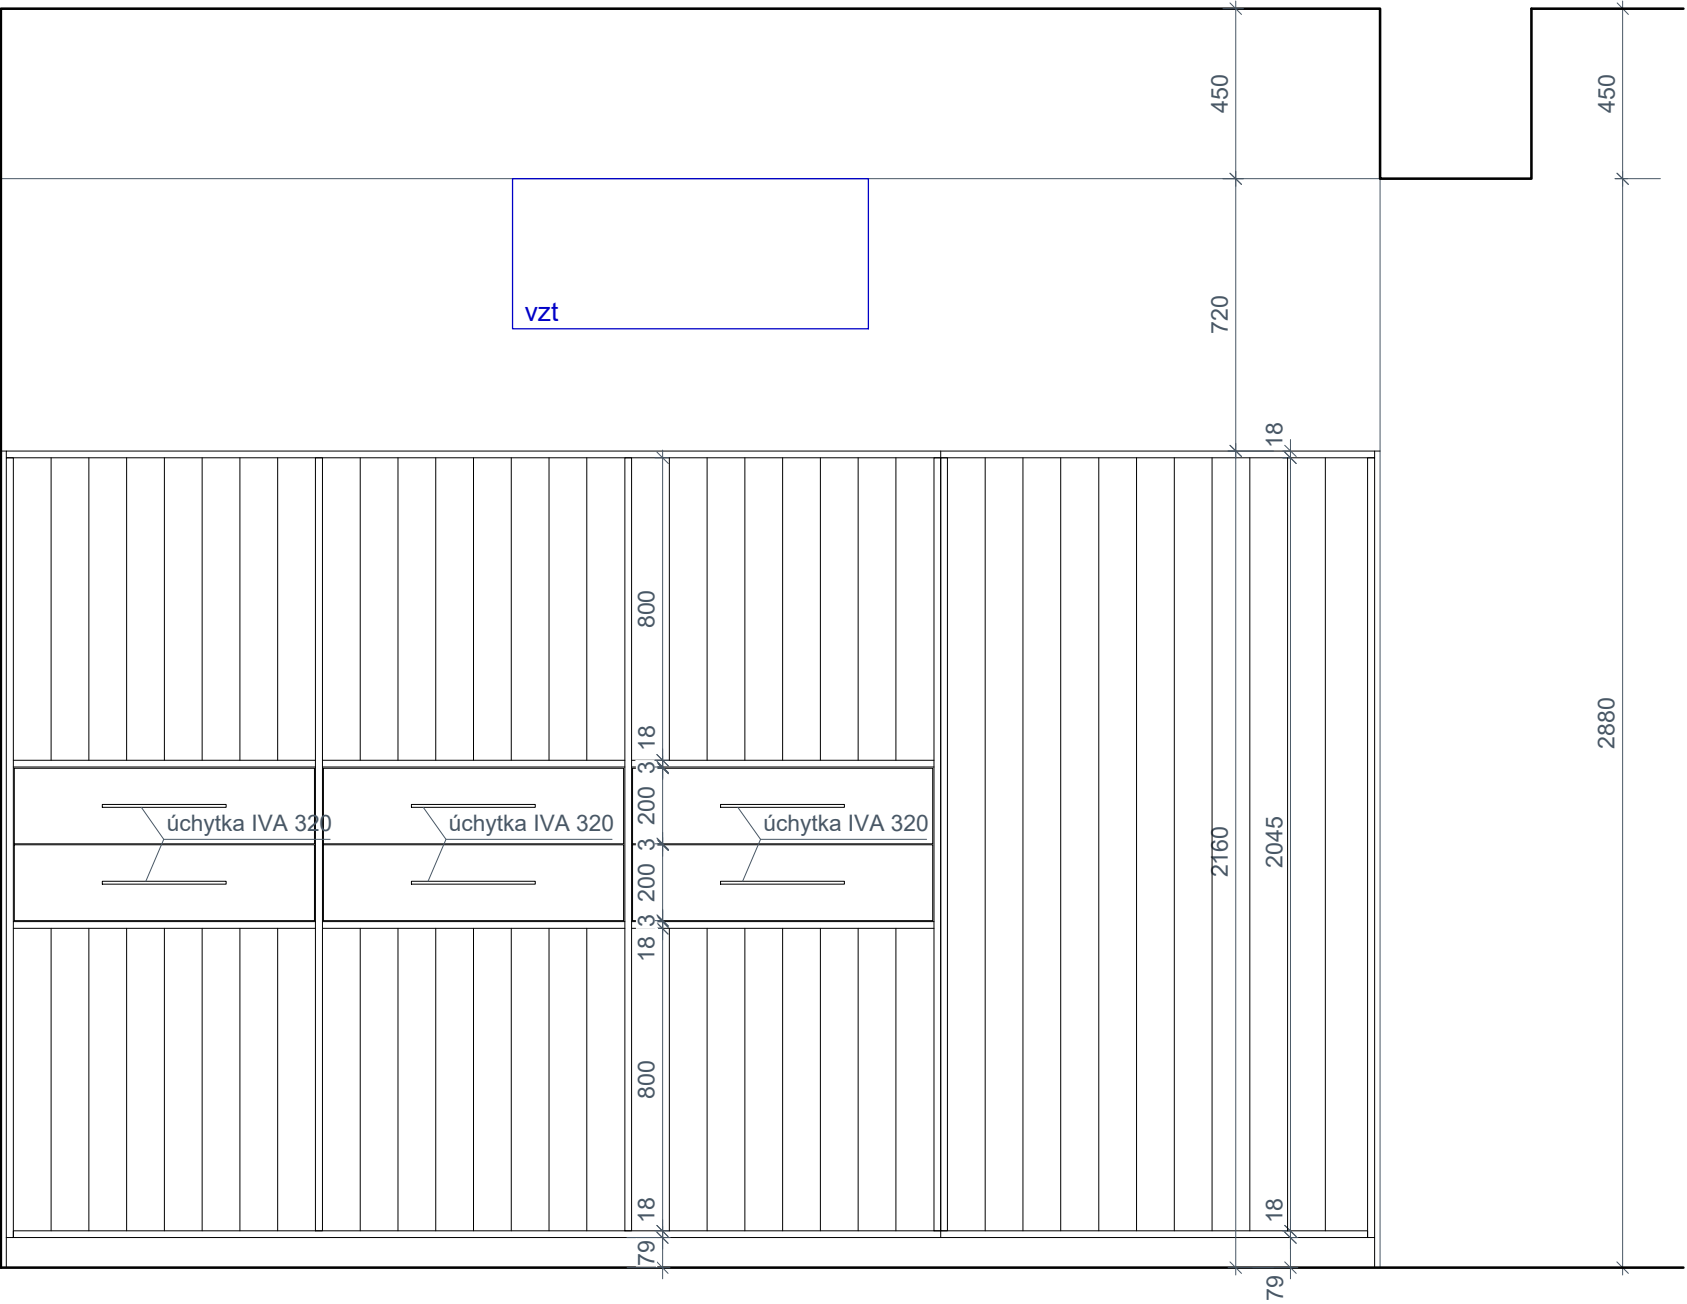

řez 1:20

