


ŘEZ 2-2

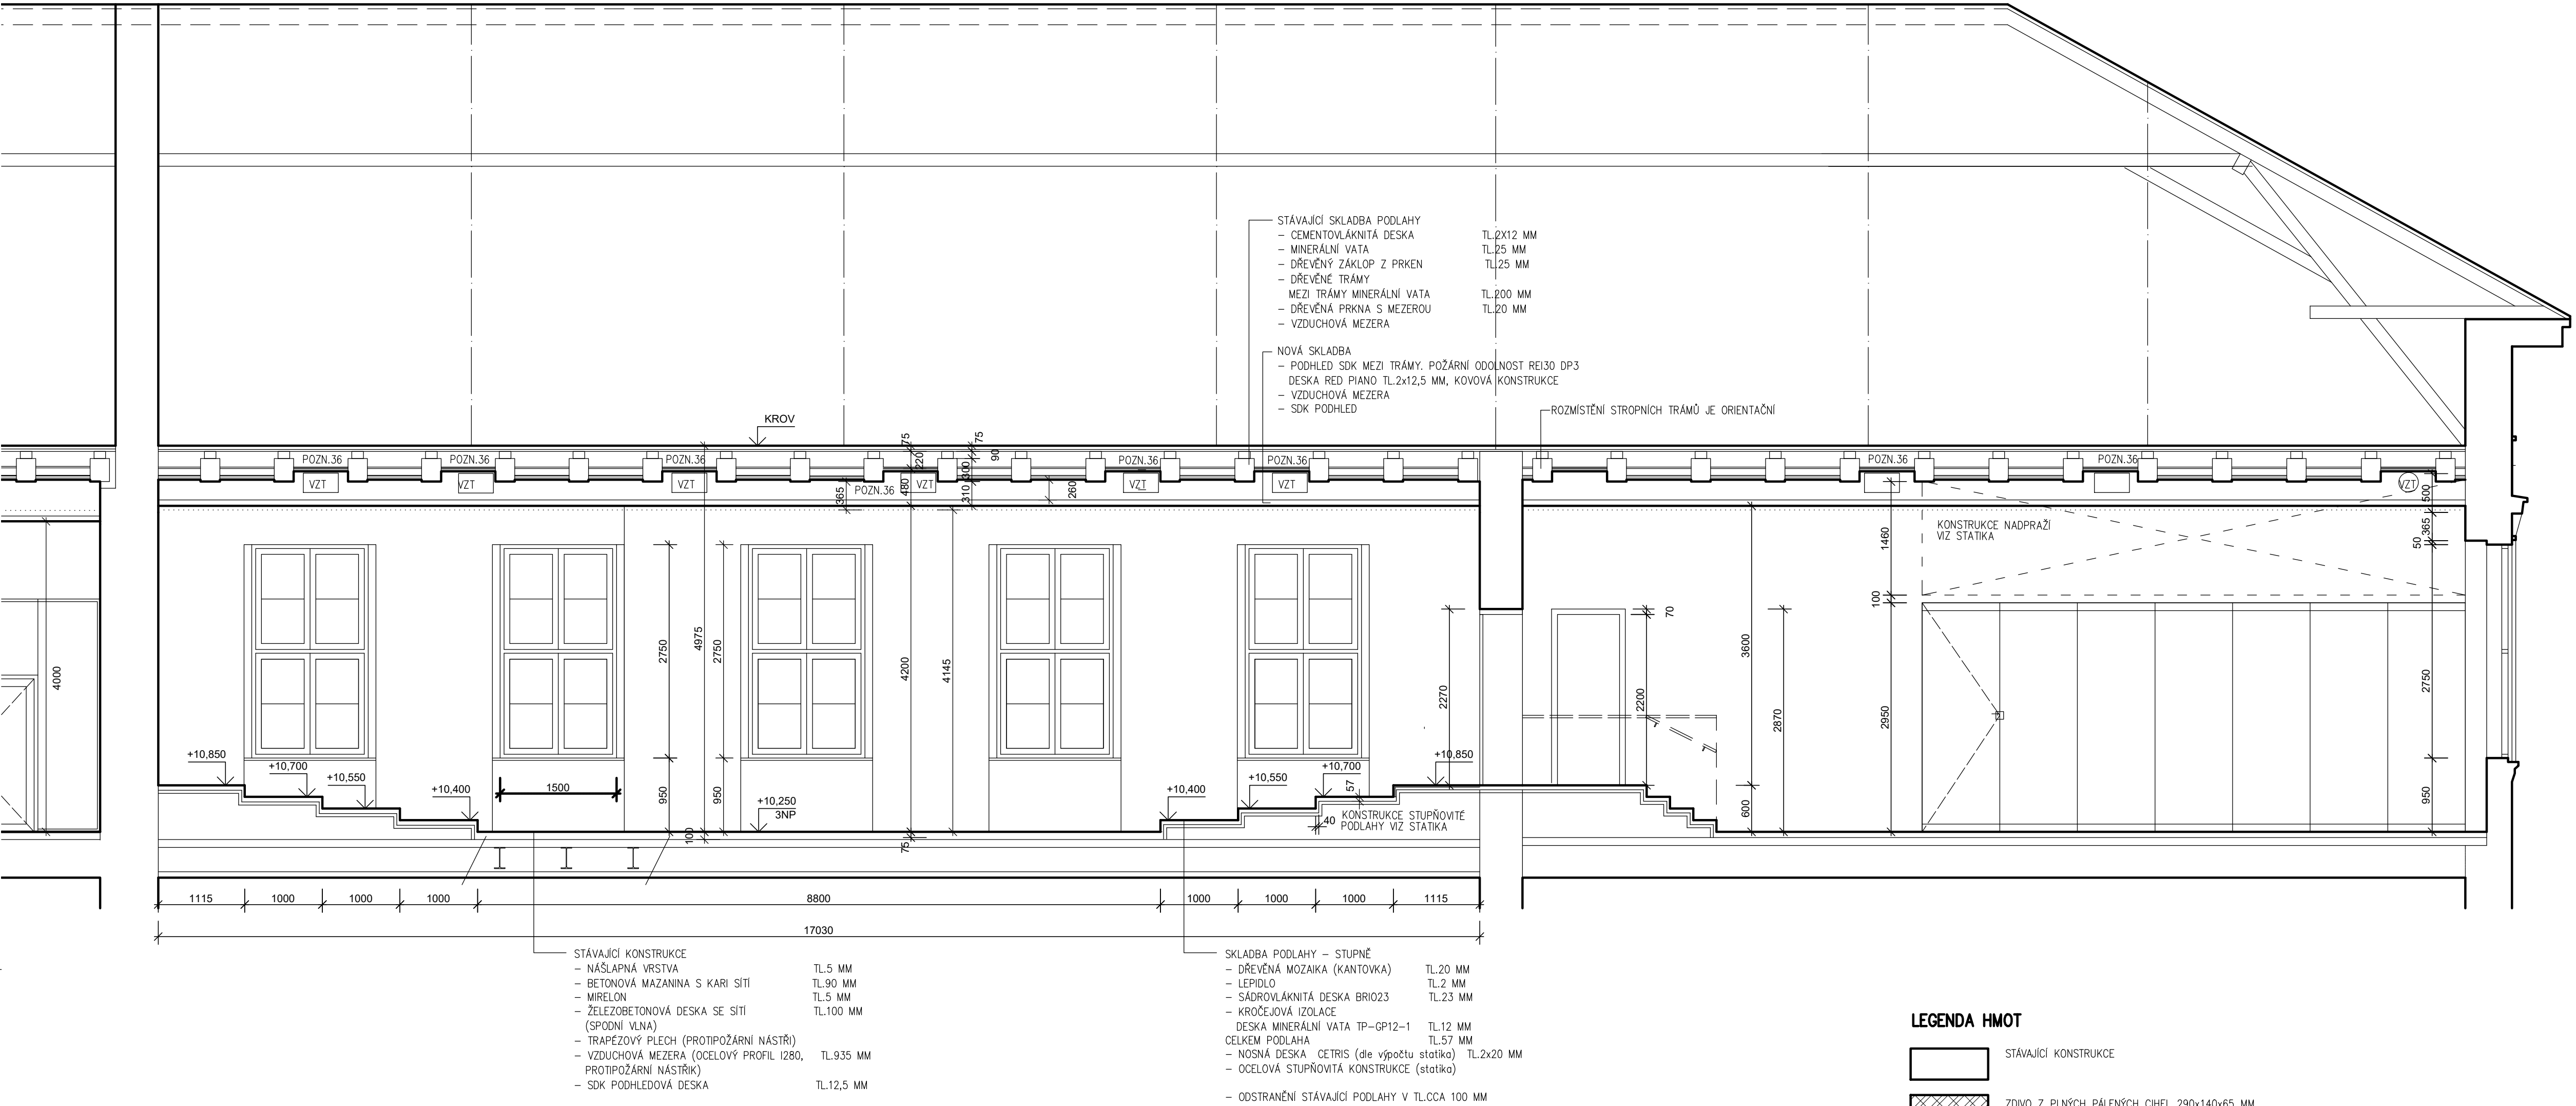

ŘEZ 1-1

