


ŘEZ KOO 2 - 1

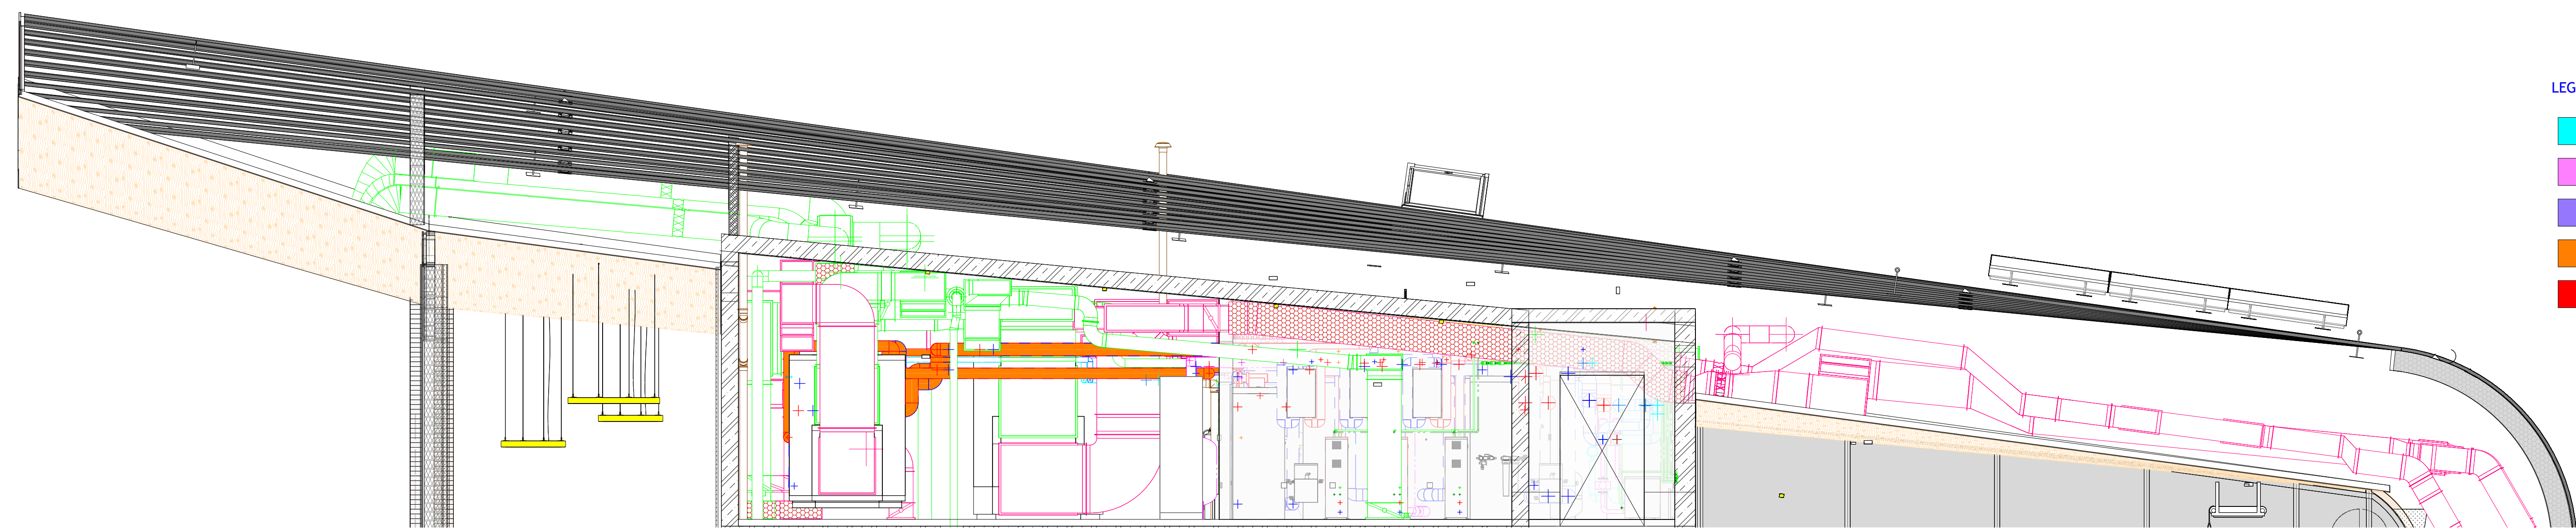

ŘEZ KOO 2 - 1

