


ŘEZ A-A

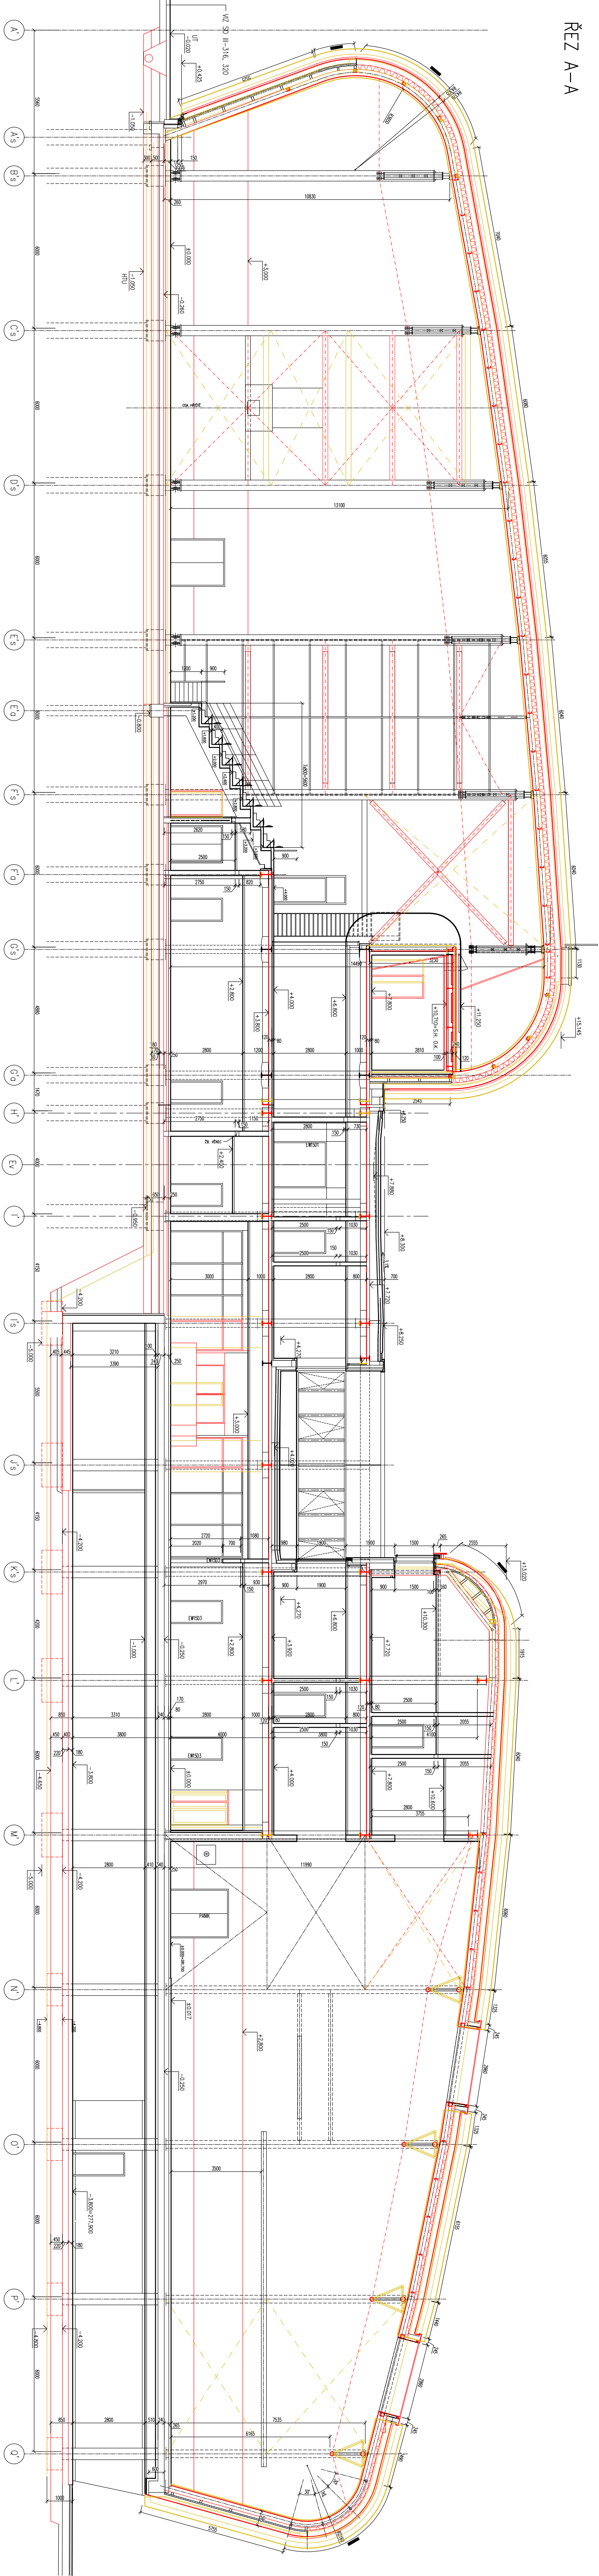

Řez A_A

UNIVERZITNÍ KAMPUS


BRNO BOHUNICE, ČESKÁ REPUBLIKA

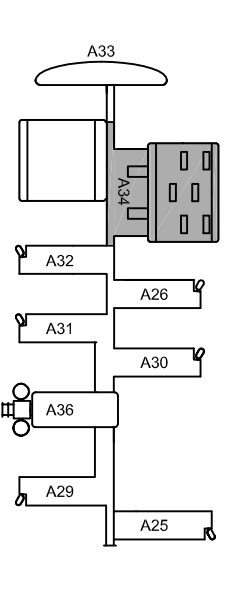

2009-07-10

2009-07-10

