




KOMENSKÉHO NÁM. 2 VÝŘEZ 1.NP

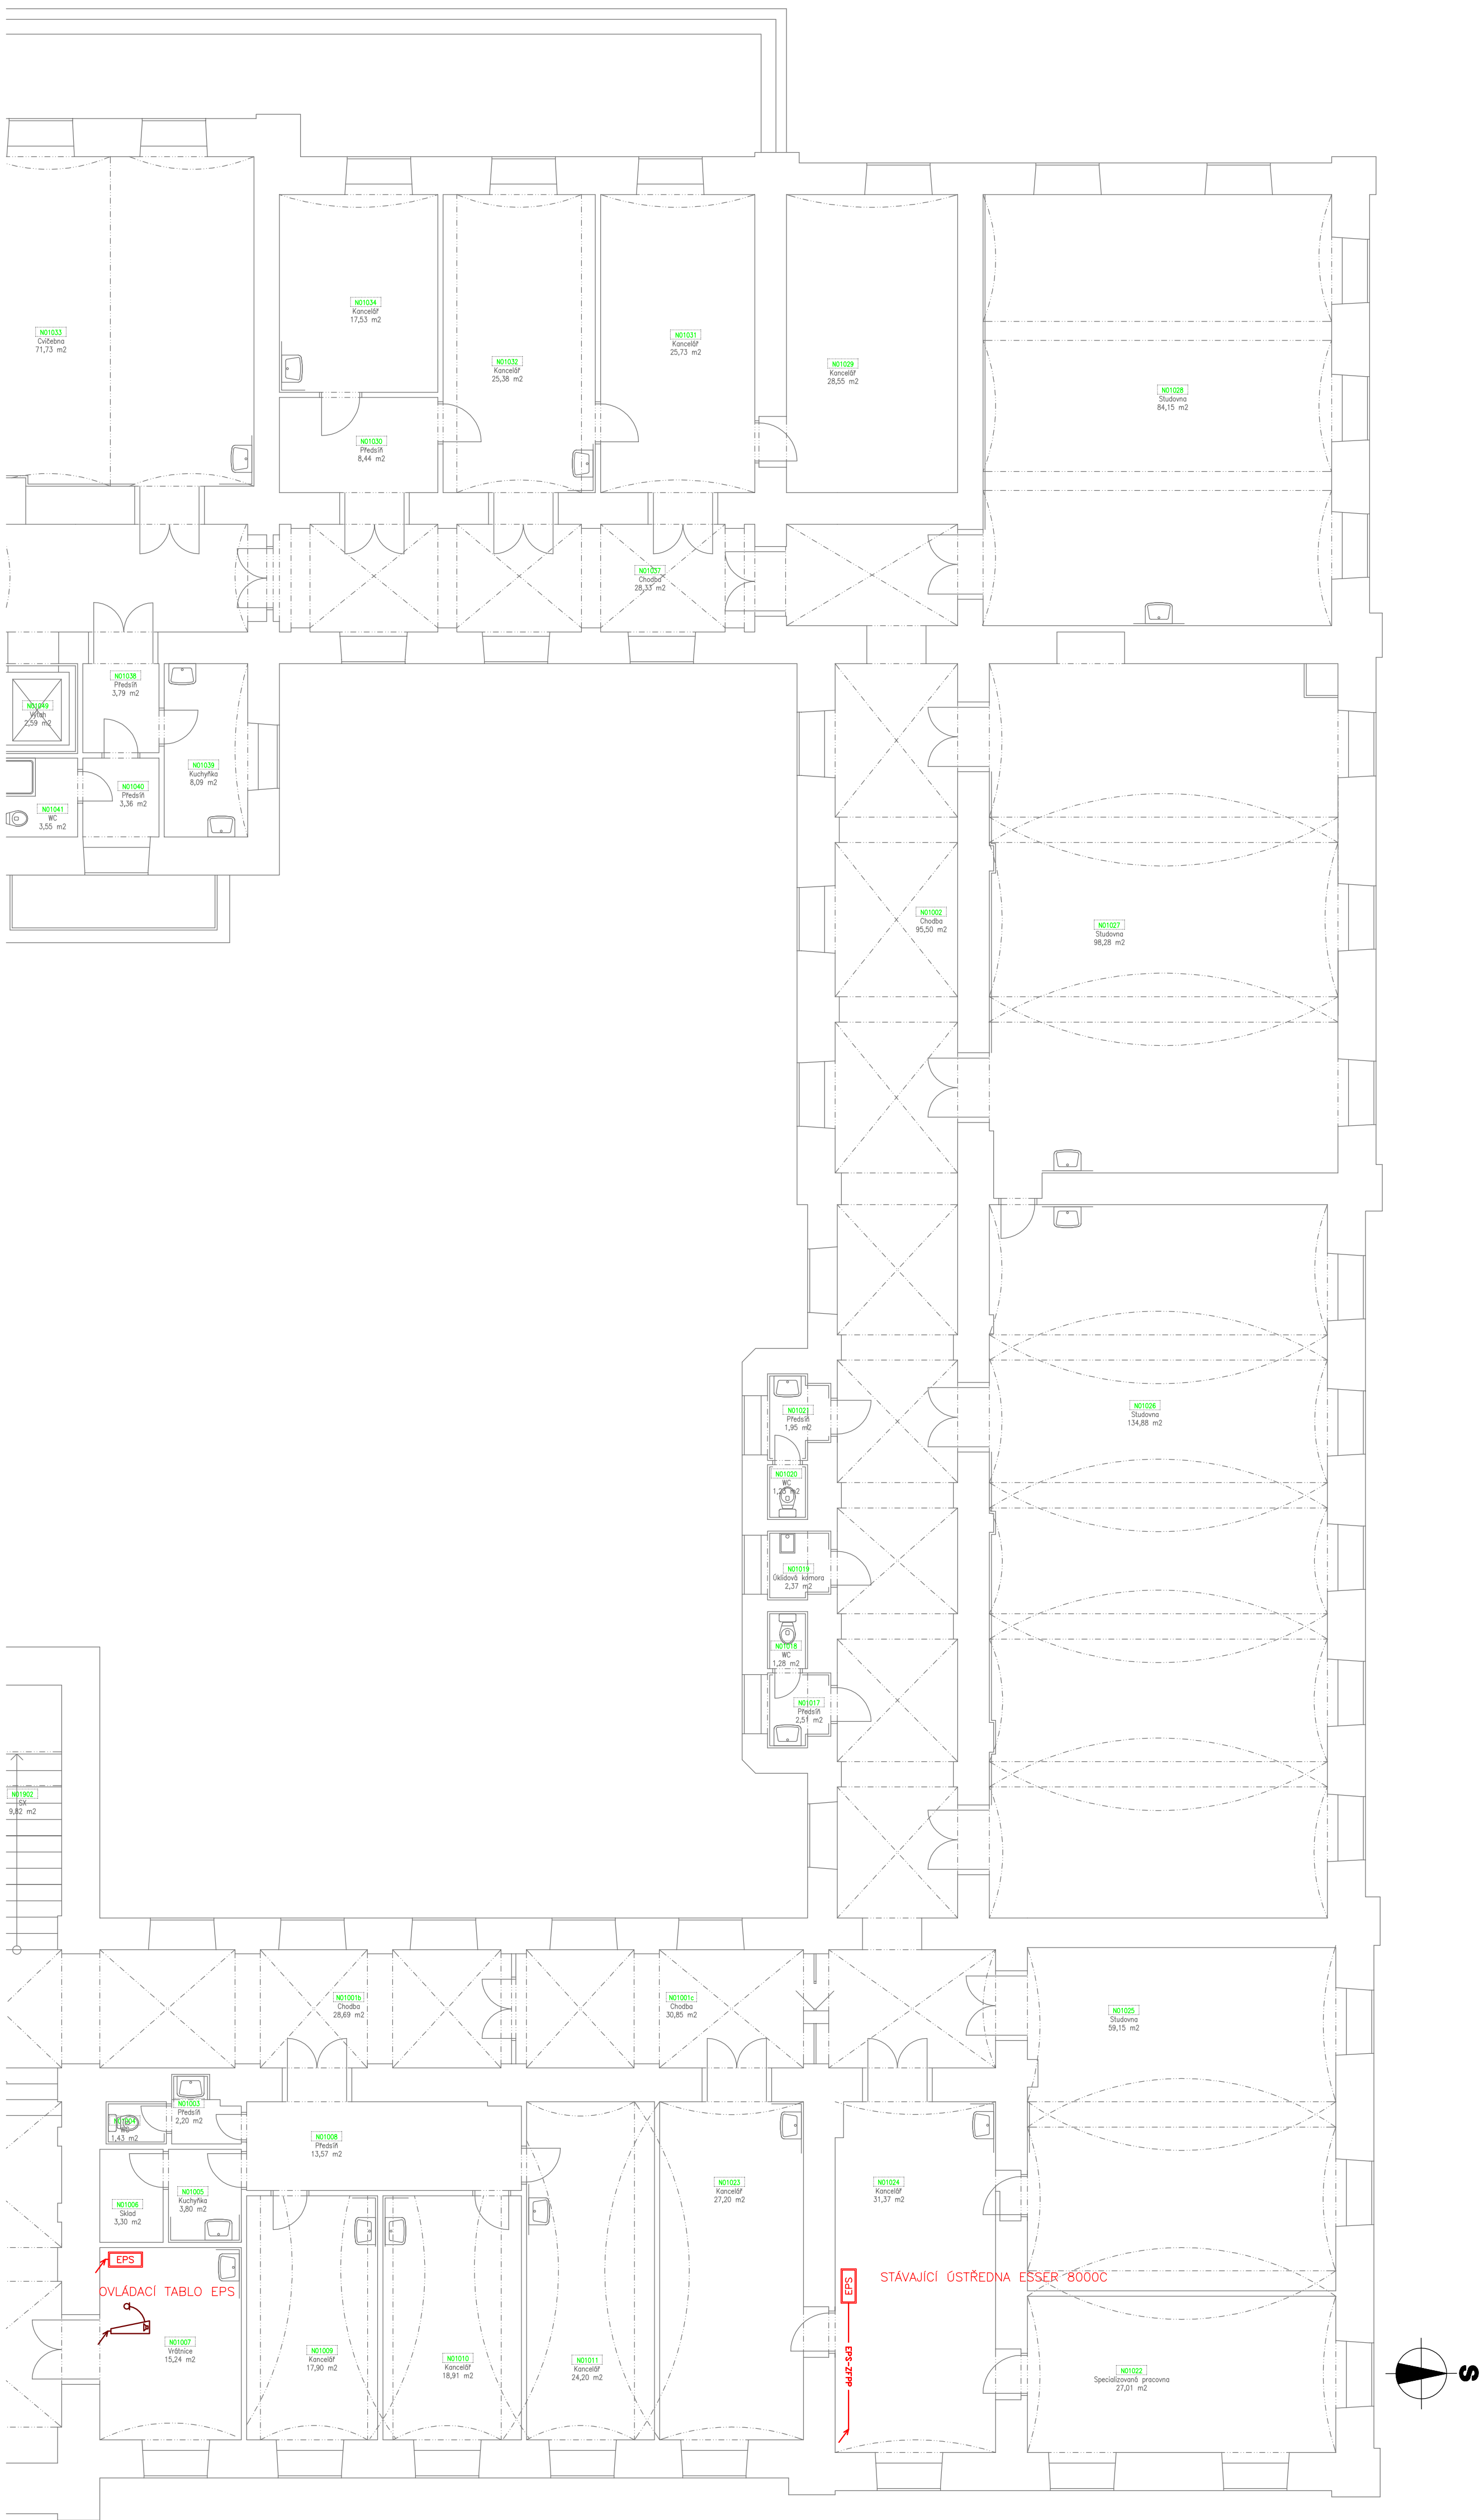

KOMENSKÉHO NÁM. 2 M 1:100

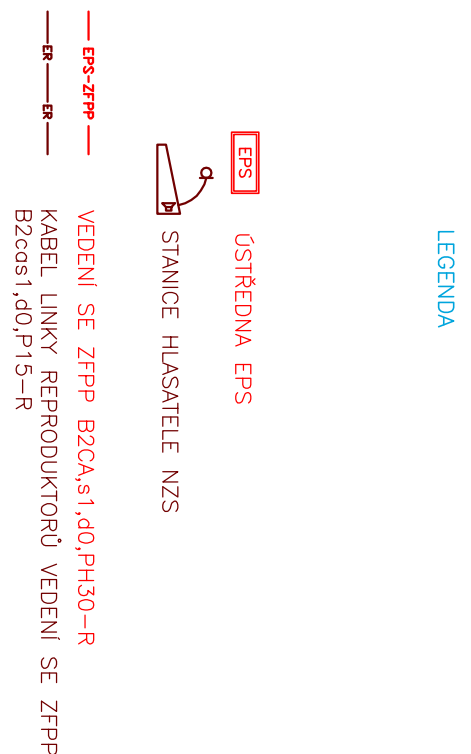

KOMENSKÉHO NÁM. 2 VÝŘEZ 1.PP

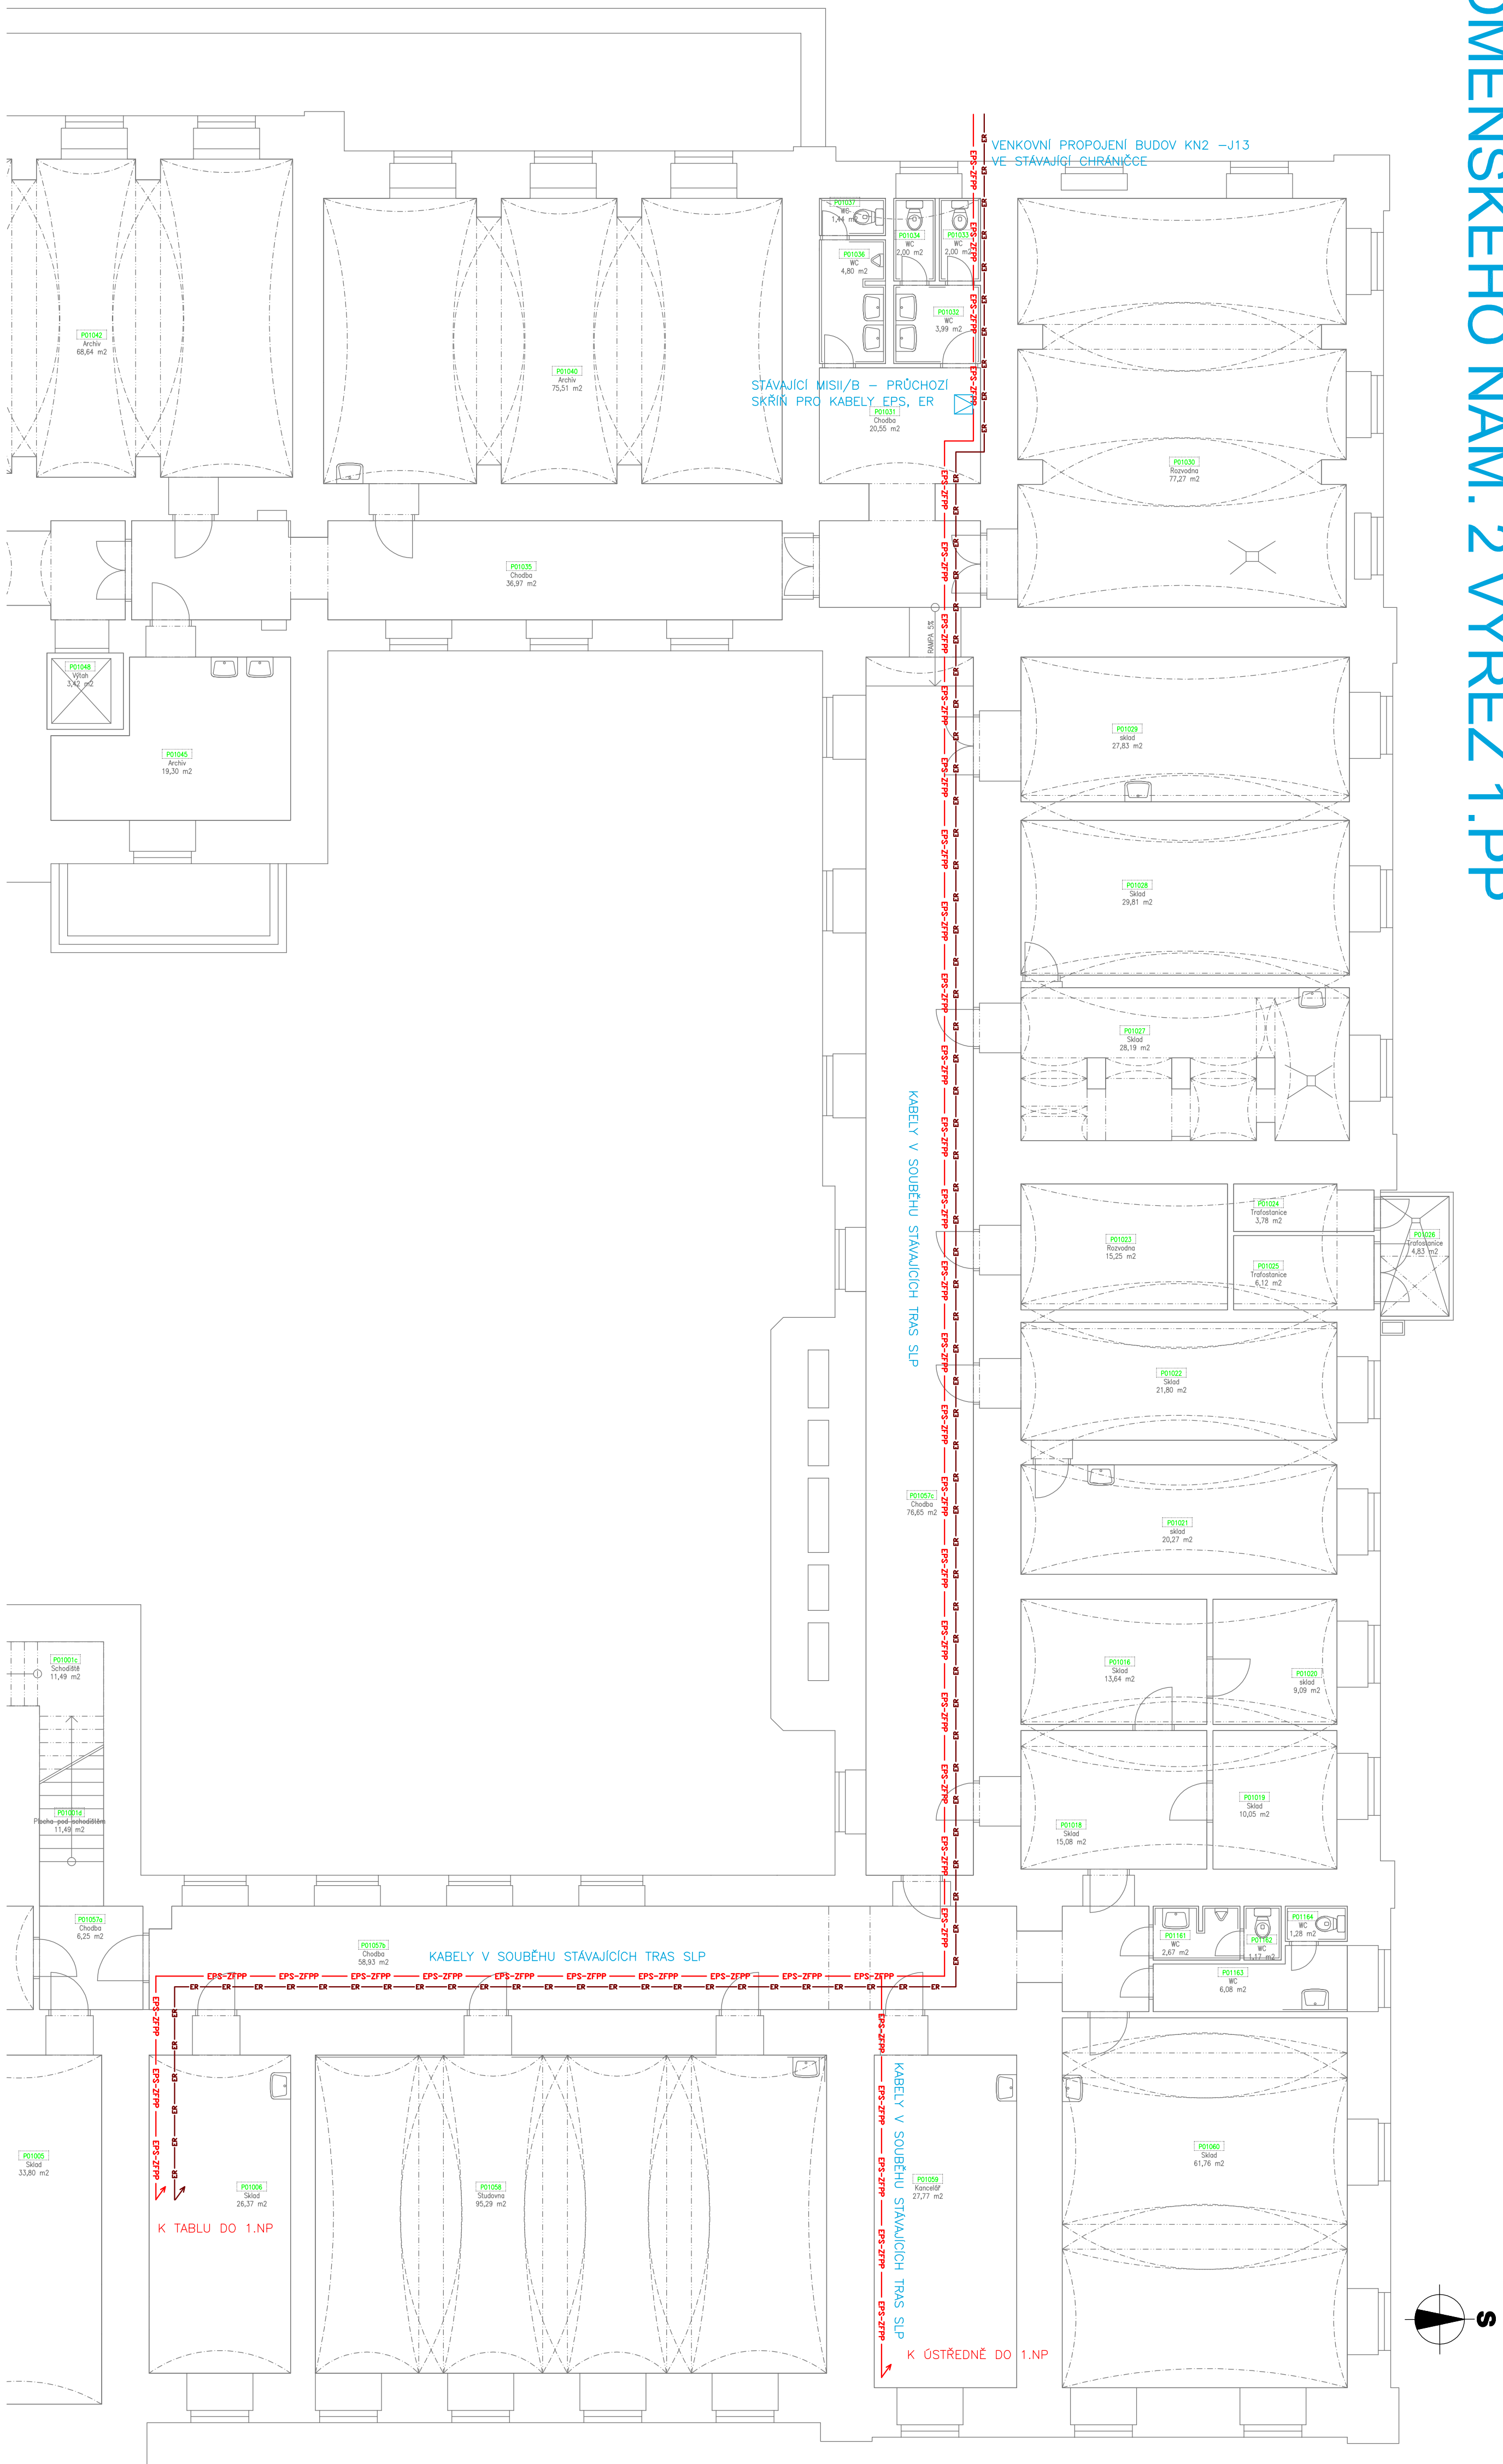

ROZDĚLÍ: POČET ZÁŘÍVÍ		DATUM: VYPRACOVÁNÍ:	
1		1	
2		2	
3		3	
210		210	