


GW: 10.11.0.1

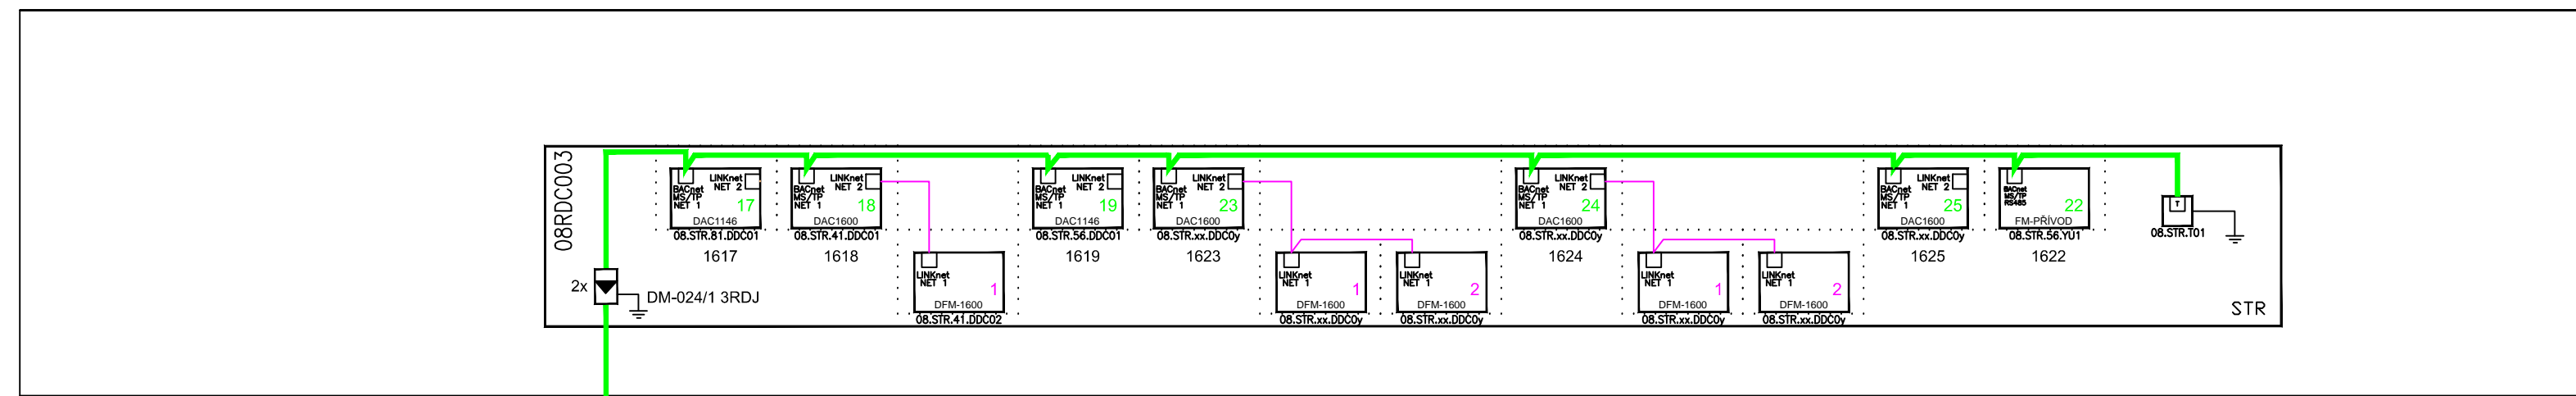










patro	označení v dokumentaci	označení v dispozičních výkresech
1PP	08RDC001	08.1505.MAR.000/08RDC001
	08RDC002	08.1513.MAR.000/08RDC002
	08DC1515	08.1515.MAR.1515/08DC1515
	08RDC1517	08.1517.MAR.1517/08DC1517
1NP	08DC101	08.101.MAR.1NP/08DC101.1
		08.101.MAR.1NP/08DC101.2
	08DC108	08.108.MAR.108/08DC108
	08DC109	08.109.MAR.109/08DC109
	08DC111	08.111.MAR.111/08DC111
	08DC112	08.112.MAR.112/08DC112
2NP	08DC201	08.201.MAR.2NP/08DC201.1
		08.201.MAR.2NP/08DC201.2
		08.201.MAR.2NP/08DC201.3
	08DC221	08.221.MAR.000/08DC221.1
		08.221.MAR.000/08DC221.2
	08DC212	08.212.MAR.212/08DC212
3NP	08DC216	08.216.MAR.216/08DC216
	08DC224	08.224.MAR.224/08DC224
	08DC301	08.301.MAR.3NP/08DC301.1
		08.301.MAR.3NP/08DC301.2
		08.301.MAR.3NP/08DC301.3
	08DC321	08.321.MAR.000/08DC321.1
08DC315		08.321.MAR.000/08DC321.2
		08.321.MAR.000/08DC321.3
	08DC315	08.315.MAR.315/08DC315
	08DC317	08.317.MAR.317/08DC317
	08DC324	08.324.MAR.324/08DC324
	08DC329	08.329.MAR.329/08DC329
STR	08RDC003	08.STR.MAR.000/08RDC003

—	485 SUB NET 1 (BACnet)
—	485 SUB NET 2 (BACnet)
—	TOPOLOGICKÁ SÍŤ – ETHERNET
—	TOPOLOGICKÁ SÍŤ (LINKnet)
—	MODBUS

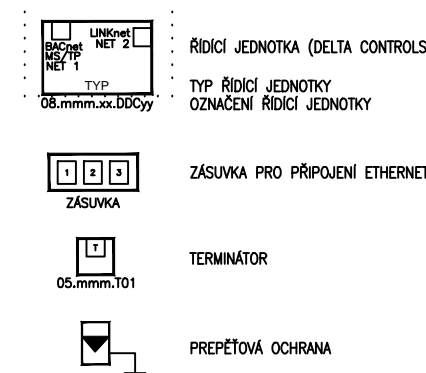

JAROMÍR ČERNÝ KAREL TUZA PETR UHLÍŘ


STAVBA / PROJECT	UKB - AVVA - 1. ETAPA - MODRA
------------------	-------------------------------

CISLO ZAKAZKY/ ARCHIVE NO. 3187 - 05

STUPEN / PHASE	DWB
----------------	-----

NÁZEV PS - SO / BUILDING TITLE	SO II - 304 - PAVILON A8
-----------------------------------	--------------------------

ČÁST / PART 13 - MĚŘENÍ A REGULACE

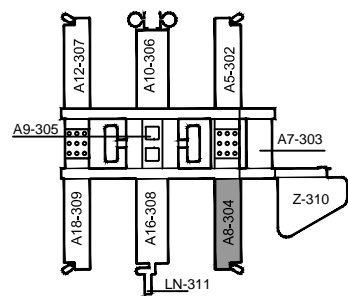
$$\pm 0,000 = 281,700 \text{ BPV}$$

NÁZEV VÝKRESU / DRAWING TITLE	TOPOLOGIE
----------------------------------	-----------

DRAWING TITLE _____

VED. PROJEKTANT / CHECKED BY **MARTIN FOJTÍK**

VYPRACOVAL / PREPARED BY **MARTIN FOJTÍK**

1 2 1

DATUM / DATE 2013 - 10 - 25

FORMÁT / FORMAT **8 × A4**

MĚŘÍTKO / SCALE

STAVBA	STUPEŇ	ČÍSLO PS - SO	ČASŤ	VÝKRES	REVIZIE
UKB 1	DWB	000	00	533	00